
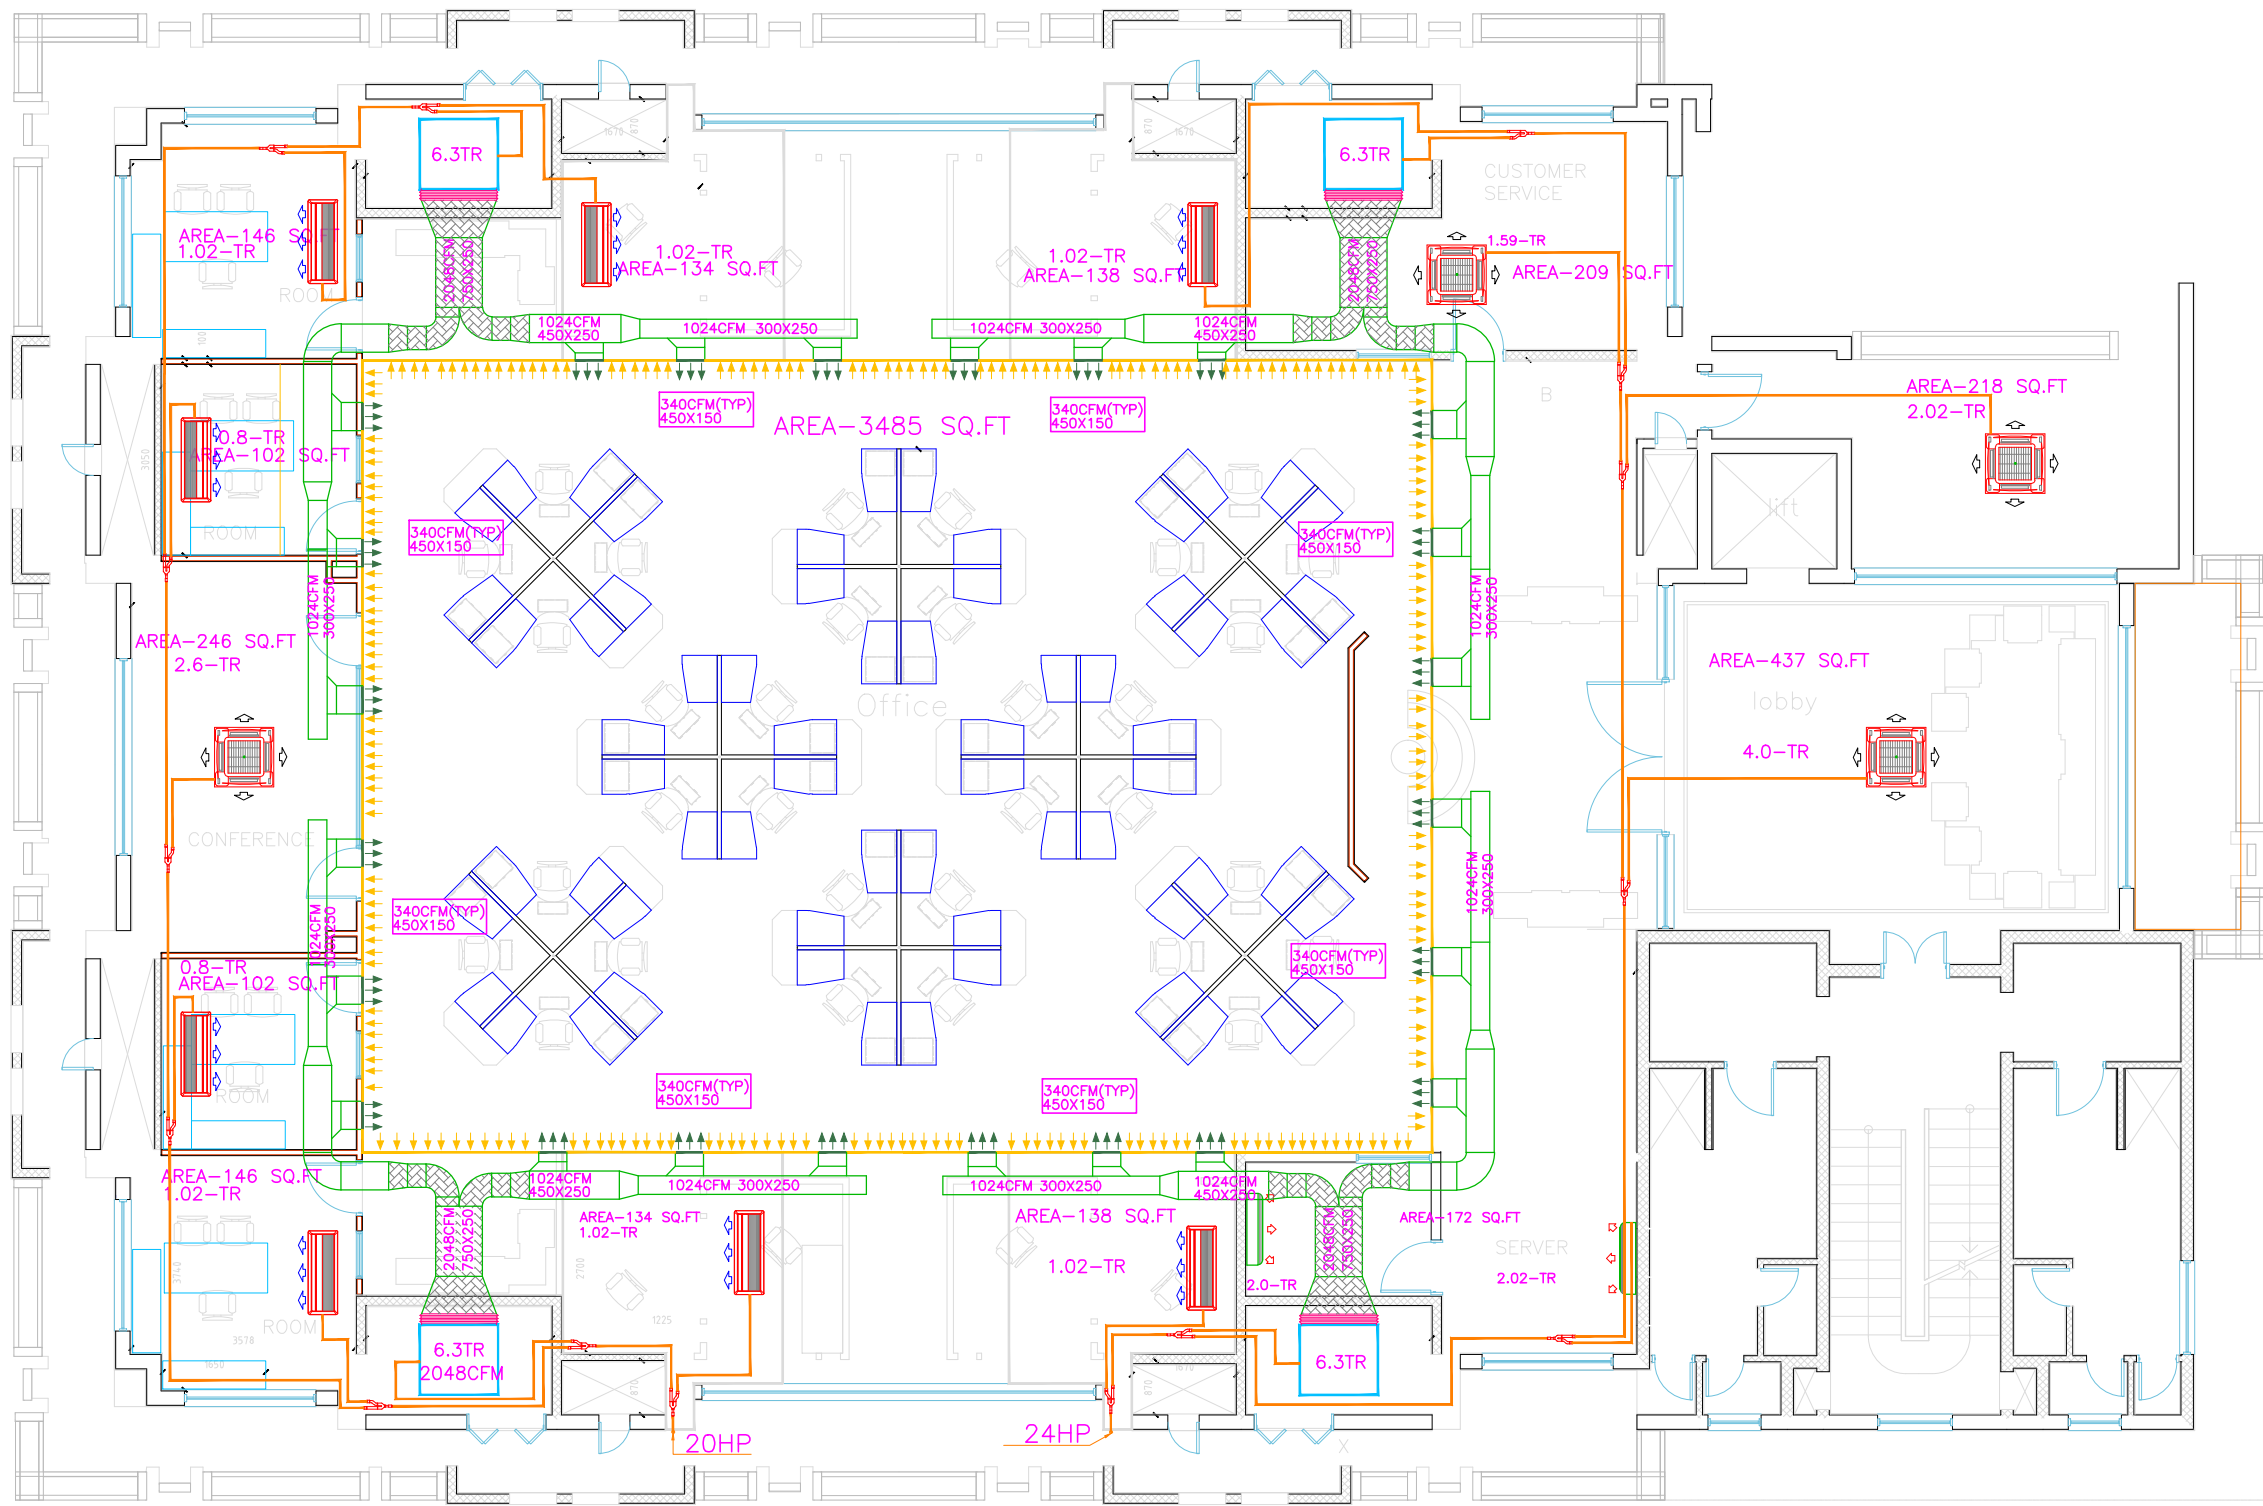


HVAC LEGEND :

-  4 WAY CASSETTE UNIT
-  DUCTABLE UNIT
-  HI WALL SPLIT UNIT
-  CANVAS
-  1 WAY CASSETTE UNIT
-  RETURN AIR GRILL
-  SUPPLY AIR GRILL
-  Y-JOINT
-  AC REF PIPE
-  AC SUPPLY AIR DUCT
-  ACOUSTIC INSULATION



**METRO AIRCONN**  
 TOTAL AIR-CONDITIONING SOLUTIONS

METRO AIRCONN  
 10/1, SUBURAYA AVENUE, C.P. RAMASAMY ROAD,  
 ALWARPET, CHENNAI - 18  
 PHONE: 044-45511511.  
 E-MAIL: design@metroairconn.com

AIR CONDITIONING WORK FOR PROTECH

DATE	18.09.14	DRAWING NUMBER PROTECH -01	DRAWN BY	NAVANEETHAN
SCALE	NTS		CHECKED	ALEX
FILE NAME	PROTECH		APPROVED	
SHEET	1 OF 1		REV.NO	00

METRO AIRCONN      CLIENT: PROTECH.      TITLE : A.C. EQUPT. & DUCT LAYOUT