


First Floor Plan

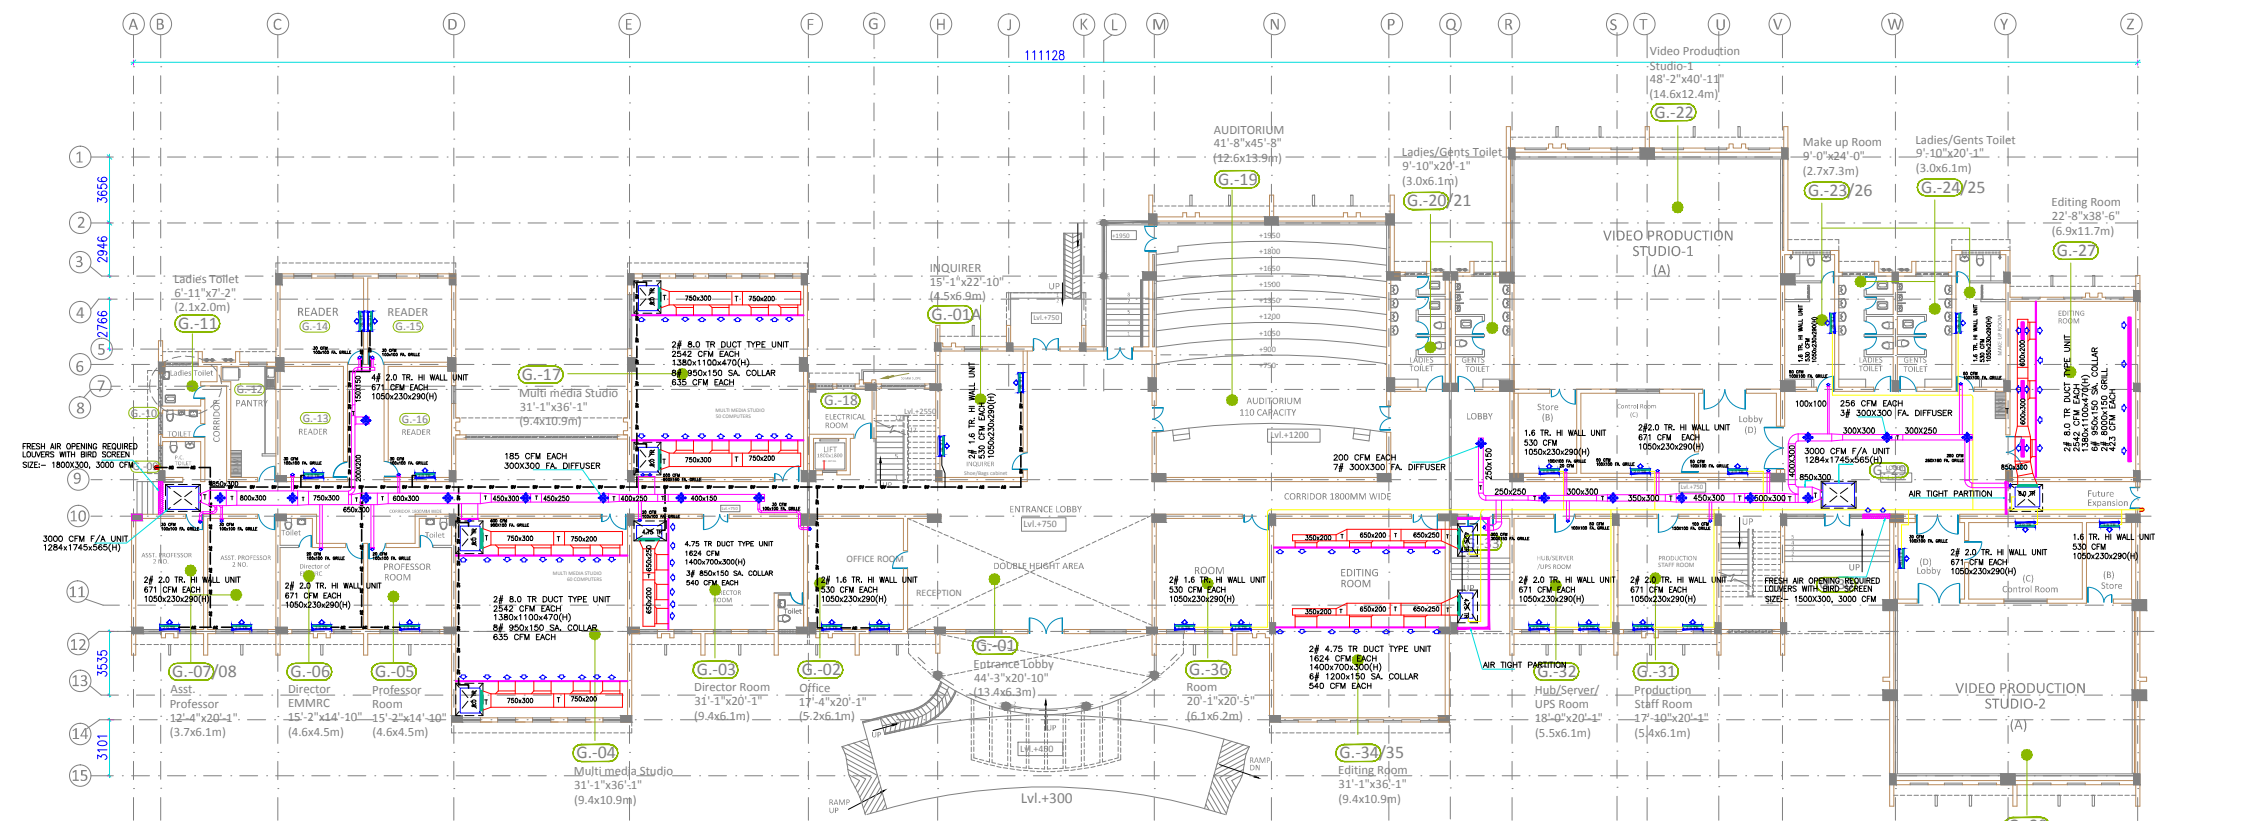

Ground Floor Plan

PRINT ISSUED

S.NO.	DATE	No. Of Copies	TO WHOM

REVISIONS

S.NO.	DATE	DESCRIPTION

PROJECT
ELEVENTH PLAN
BUILDING PROJECTS

CLIENT
PONDICHERRY
UNIVERSITY

PROJECT MANAGEMENT CONSULTANT
RITES LIMITED
RITES BHAWAN
SECTOR-29,
GURGAON 122001
INDIA

ARCHITECTS
CREATORS
KD-130, PITAMPURA,
NEW DELHI-110088.
Phone:- 27311992/3 Fax: 27311993
e-mail :- info@creatorsarchitects.com

BUILDING TITLE
CENTRE FOR ELECTRONIC
MEDIA&COMM. RESEARCH

TITLE
GROUND/FIRST FLOOR
AC LAYOUT PLAN


TYPE
HVAC DRAWING.

SCALE 1:200


DATE 29.11.2011 DRAWING NO. HCS-179/CEMC/03

DEALT BY:- K.RAHMAN

NOTE:-
* DO NOT SCALE THE DRAWING
* ANY DISCREPANCY SHOULD BE BROUGHT TO THE NOTICE OF ARCHITECT IMMEDIATELY.
* IF REVISED DRG. IS ISSUED THEN RETURN ALL COPIES OF OLD DRAWINGS IMMEDIATELY.
* THIS DRAWING IS THE PROPERTY OF CREATORS AND SHOULD NOT BE COPIED OR REPRODUCED IN ANY MANNER WITH OUT PRIOR PERMISSION.

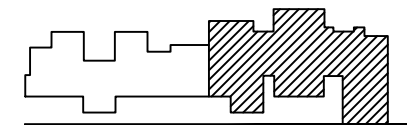

Do not scale dimension, Dimensions govern.
All dimension are in millimeters unless notes otherwise.
This drawing supercede previous drawing of this area.
Creators architects shall be notified in writing of any discrepancies.

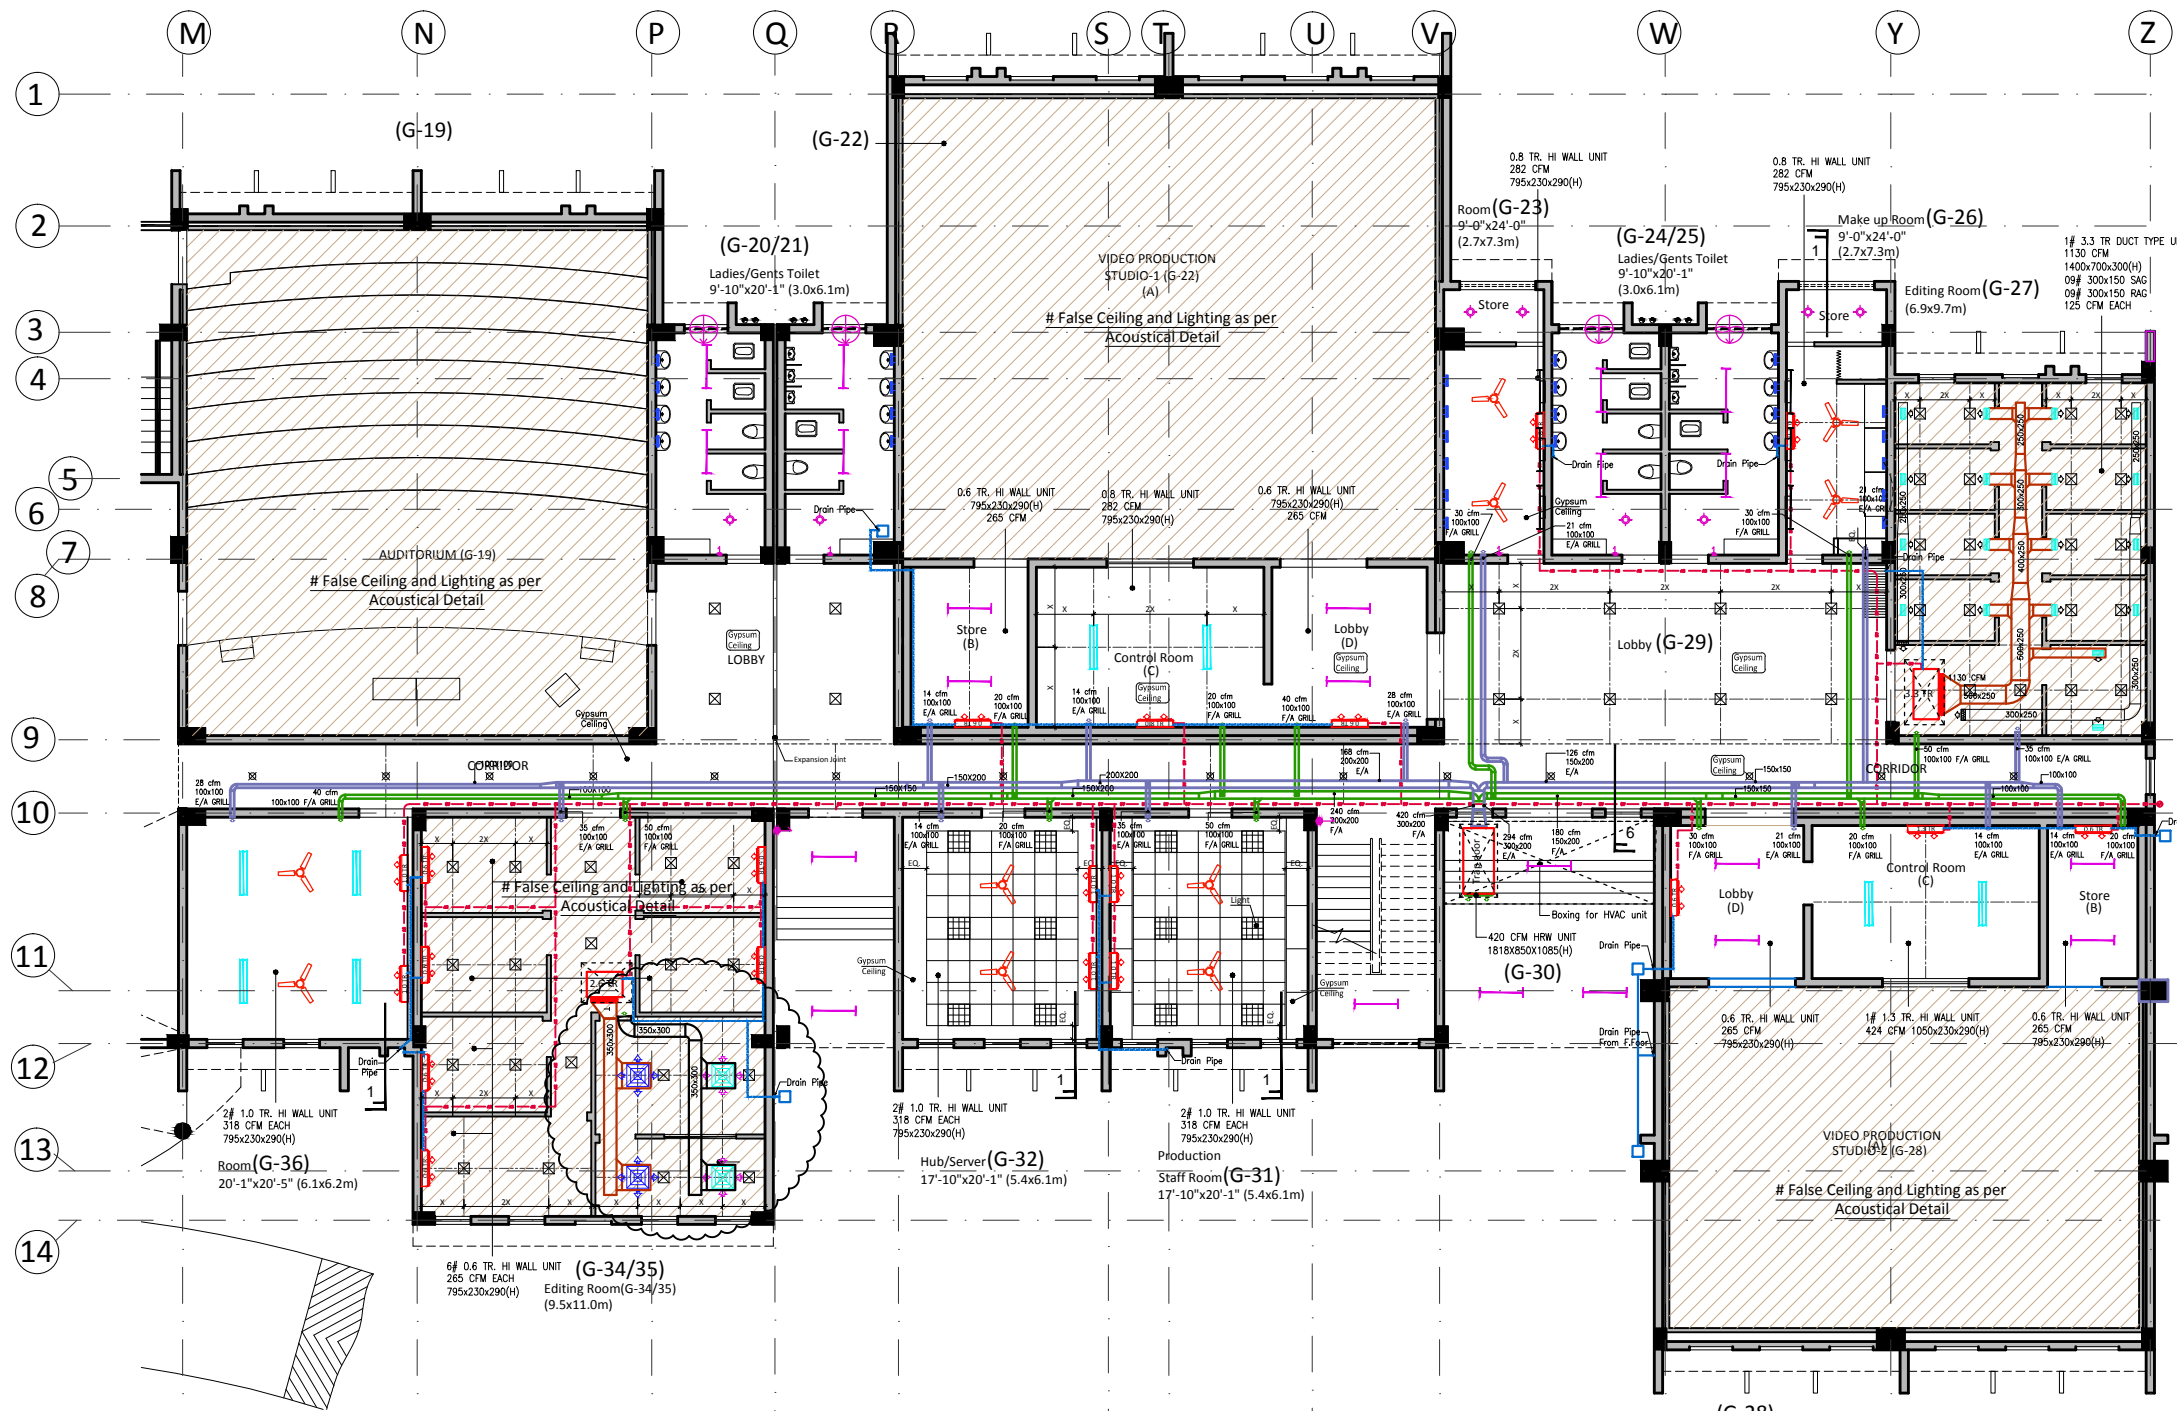

Rev	Date	Notes	Insp by

Creators Architects

1106, K L J Towers
Netaji Subhash Place
Pitam Pura, New Delhi-110088
p: 91 11 2735 1992
f: 91 11 2735 1991
e: info@creatorsarchitects.com
www.creatorsarchitects.com

Issue stamp

Status

Client
Pondicherry University

Building Name
Centre for Electronic media & mass Communication


Project Name
11th Plan Building Project

Drawing Title
**Ground Floor Plan- R.H.S.
Coordinated Ceiling Plan**


Scale Sheet Size Creation Date
1:150 A2 20 Oct 2012

Drawing Number
PU/CEMC/WD/43


Revision
R1

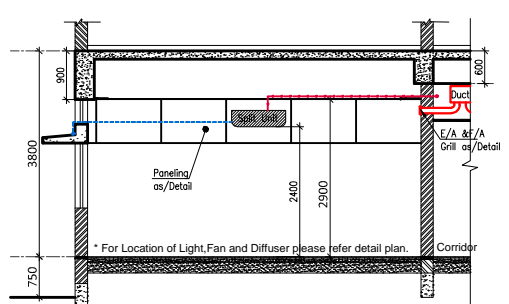

Section-1a
Scale- 1:75

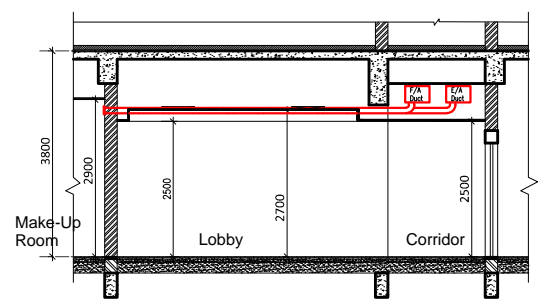

Section-6
Scale- 1:75

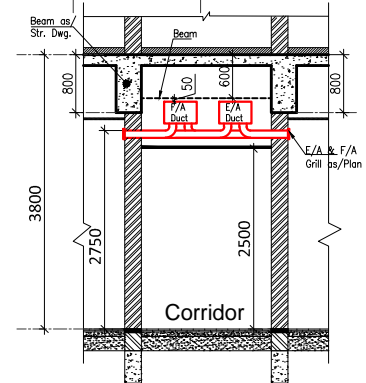

Typ. Corridor Section
Ground Floor- Scale- N.T.S.

LEGEND		
1.	TR HI-wall VRF Unit	HVAC
2.	TR Duct Type VRF Unit	HVAC
3.	TFA Unit	HVAC
4.	HP VRF Outdoor Unit	HVAC
5.	Liquid/Gas Pipe	HVAC
6.	Drain Pipe	HVAC
7.	600x600 Supply Air Diffuser	HVAC
8.	600x600 Return Air Diffuser	HVAC
9.	150x1000 Return Air Grill	HVAC
10.	Ceiling Fan	Electrical
11.	600x600 GRID Ceiling Light(RECESSED)	Electrical
12.	200x200 18W Ceiling Light(RECESSED)	Electrical
13.	Round 18W Ceiling Light(RECESSED)	Electrical
14.	Round 18W Ceiling Light(SURFACE)	Electrical
15.	TS 28W (SURFACE)	Electrical
16.	TS 2X28W (SURFACE)	Electrical
17.	MIRROR LIGHT 11(W ON WALL)	Electrical
18.	EXHAUST FAN	Electrical
19.	2X70W CDMT	Electrical
20.	OVER HEAD PROJECTOR POINT WITH 15 AMP. SOCKET	Data
21.	LOCATION OF CABLE DATA INLET WITH POWER CONTROL SWITCH	Data

Issued on 22.11.2012



Re-issued on 22.10.2013

Re-issued on 18.12.2013

Re-issued on 06.10.2014

Good for construction

GM CONSULTANTS & ENGINEERS
ELECTRICAL CONSULTANTS
LD-29, PITAMPURA, NEW DELHI-110088
TEL. : 27315622, 27318502
E-MAIL: CONTACT@GMCMEP.COM